


M12

DOMEK W DURSZTYNIE

ARCHITEKTURA MIESZKANIOWA





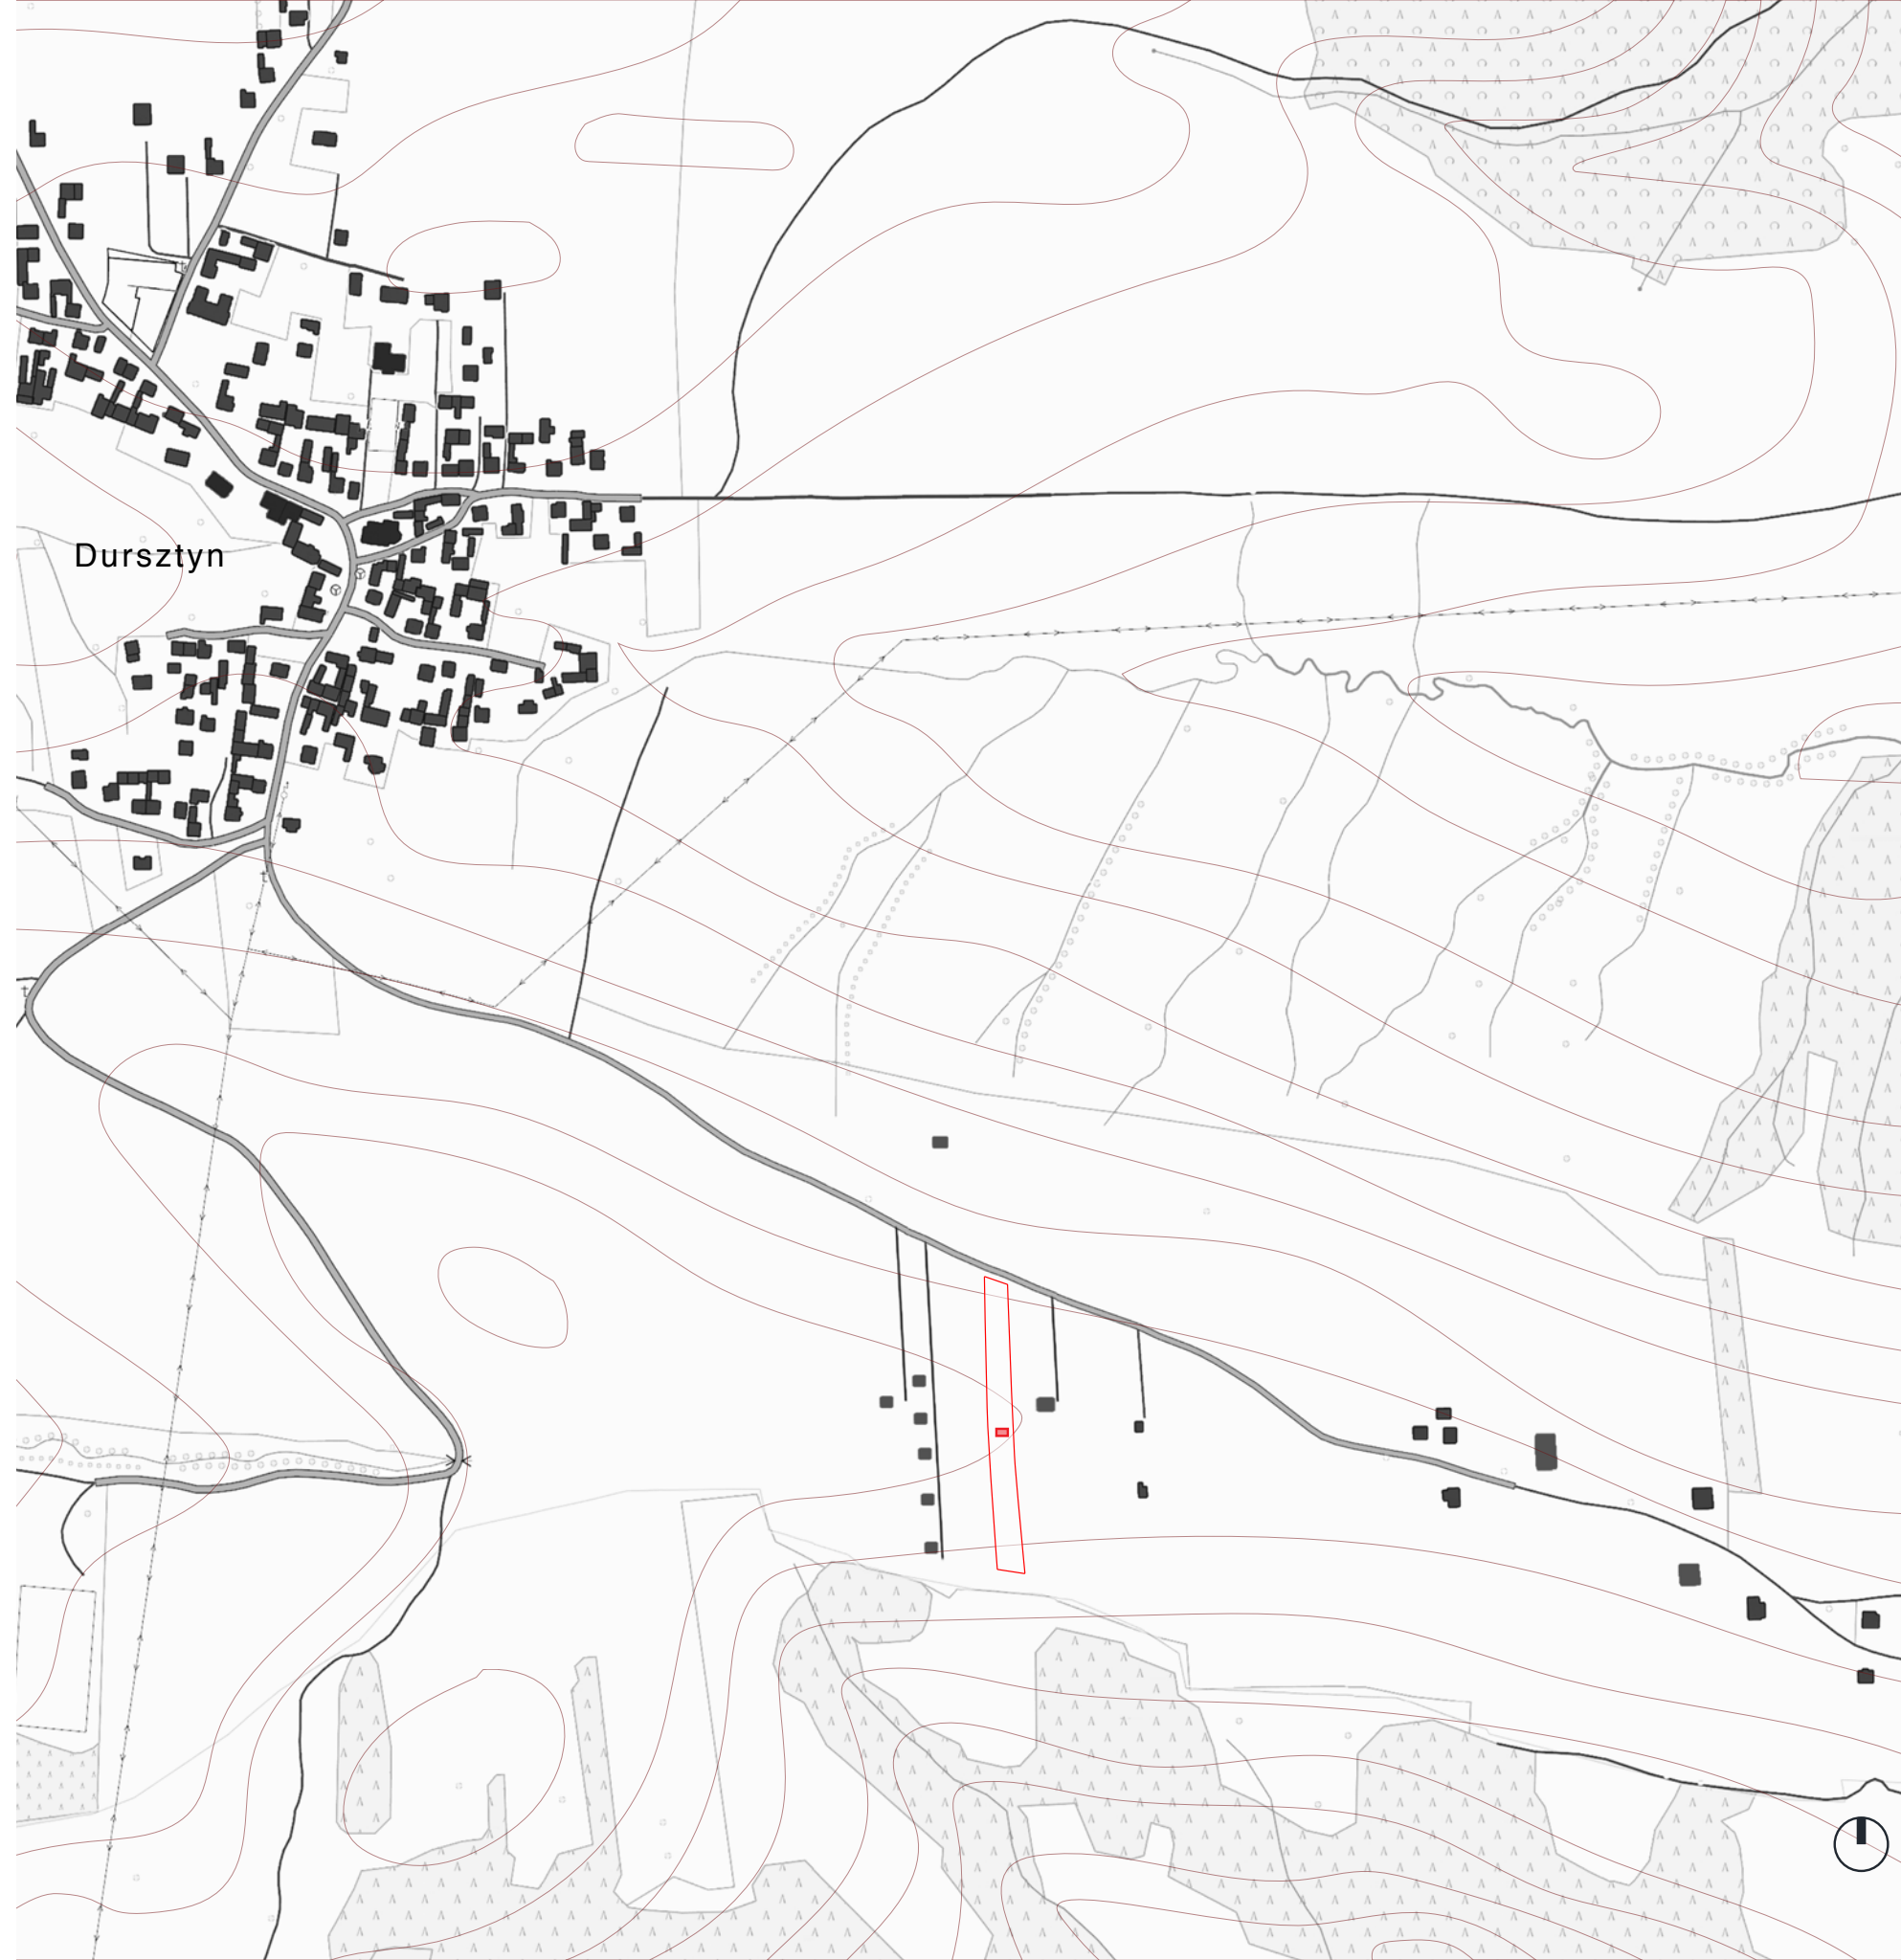



Dursztyn

Dursztyn, Nowy Targ



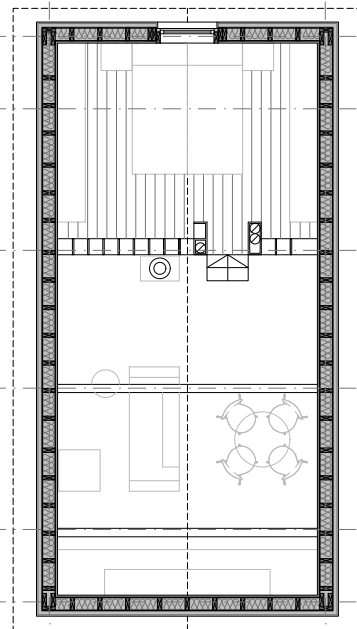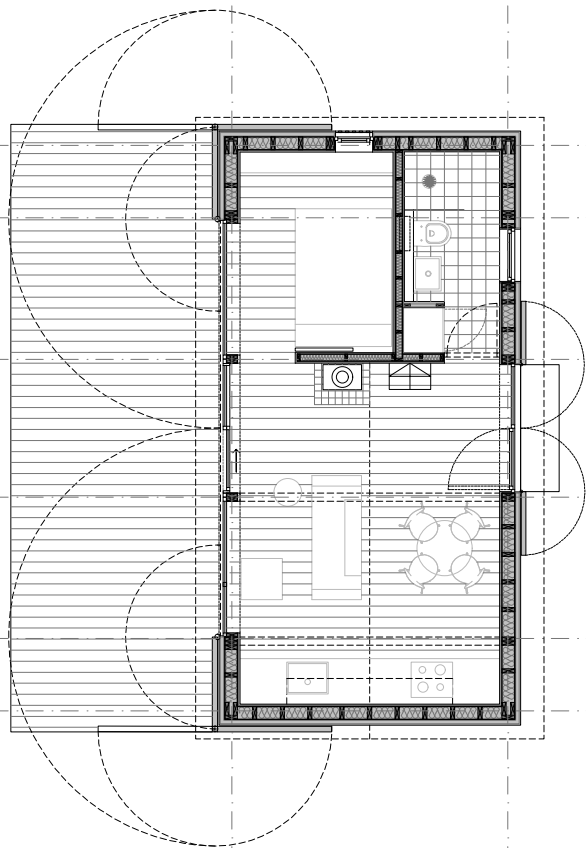

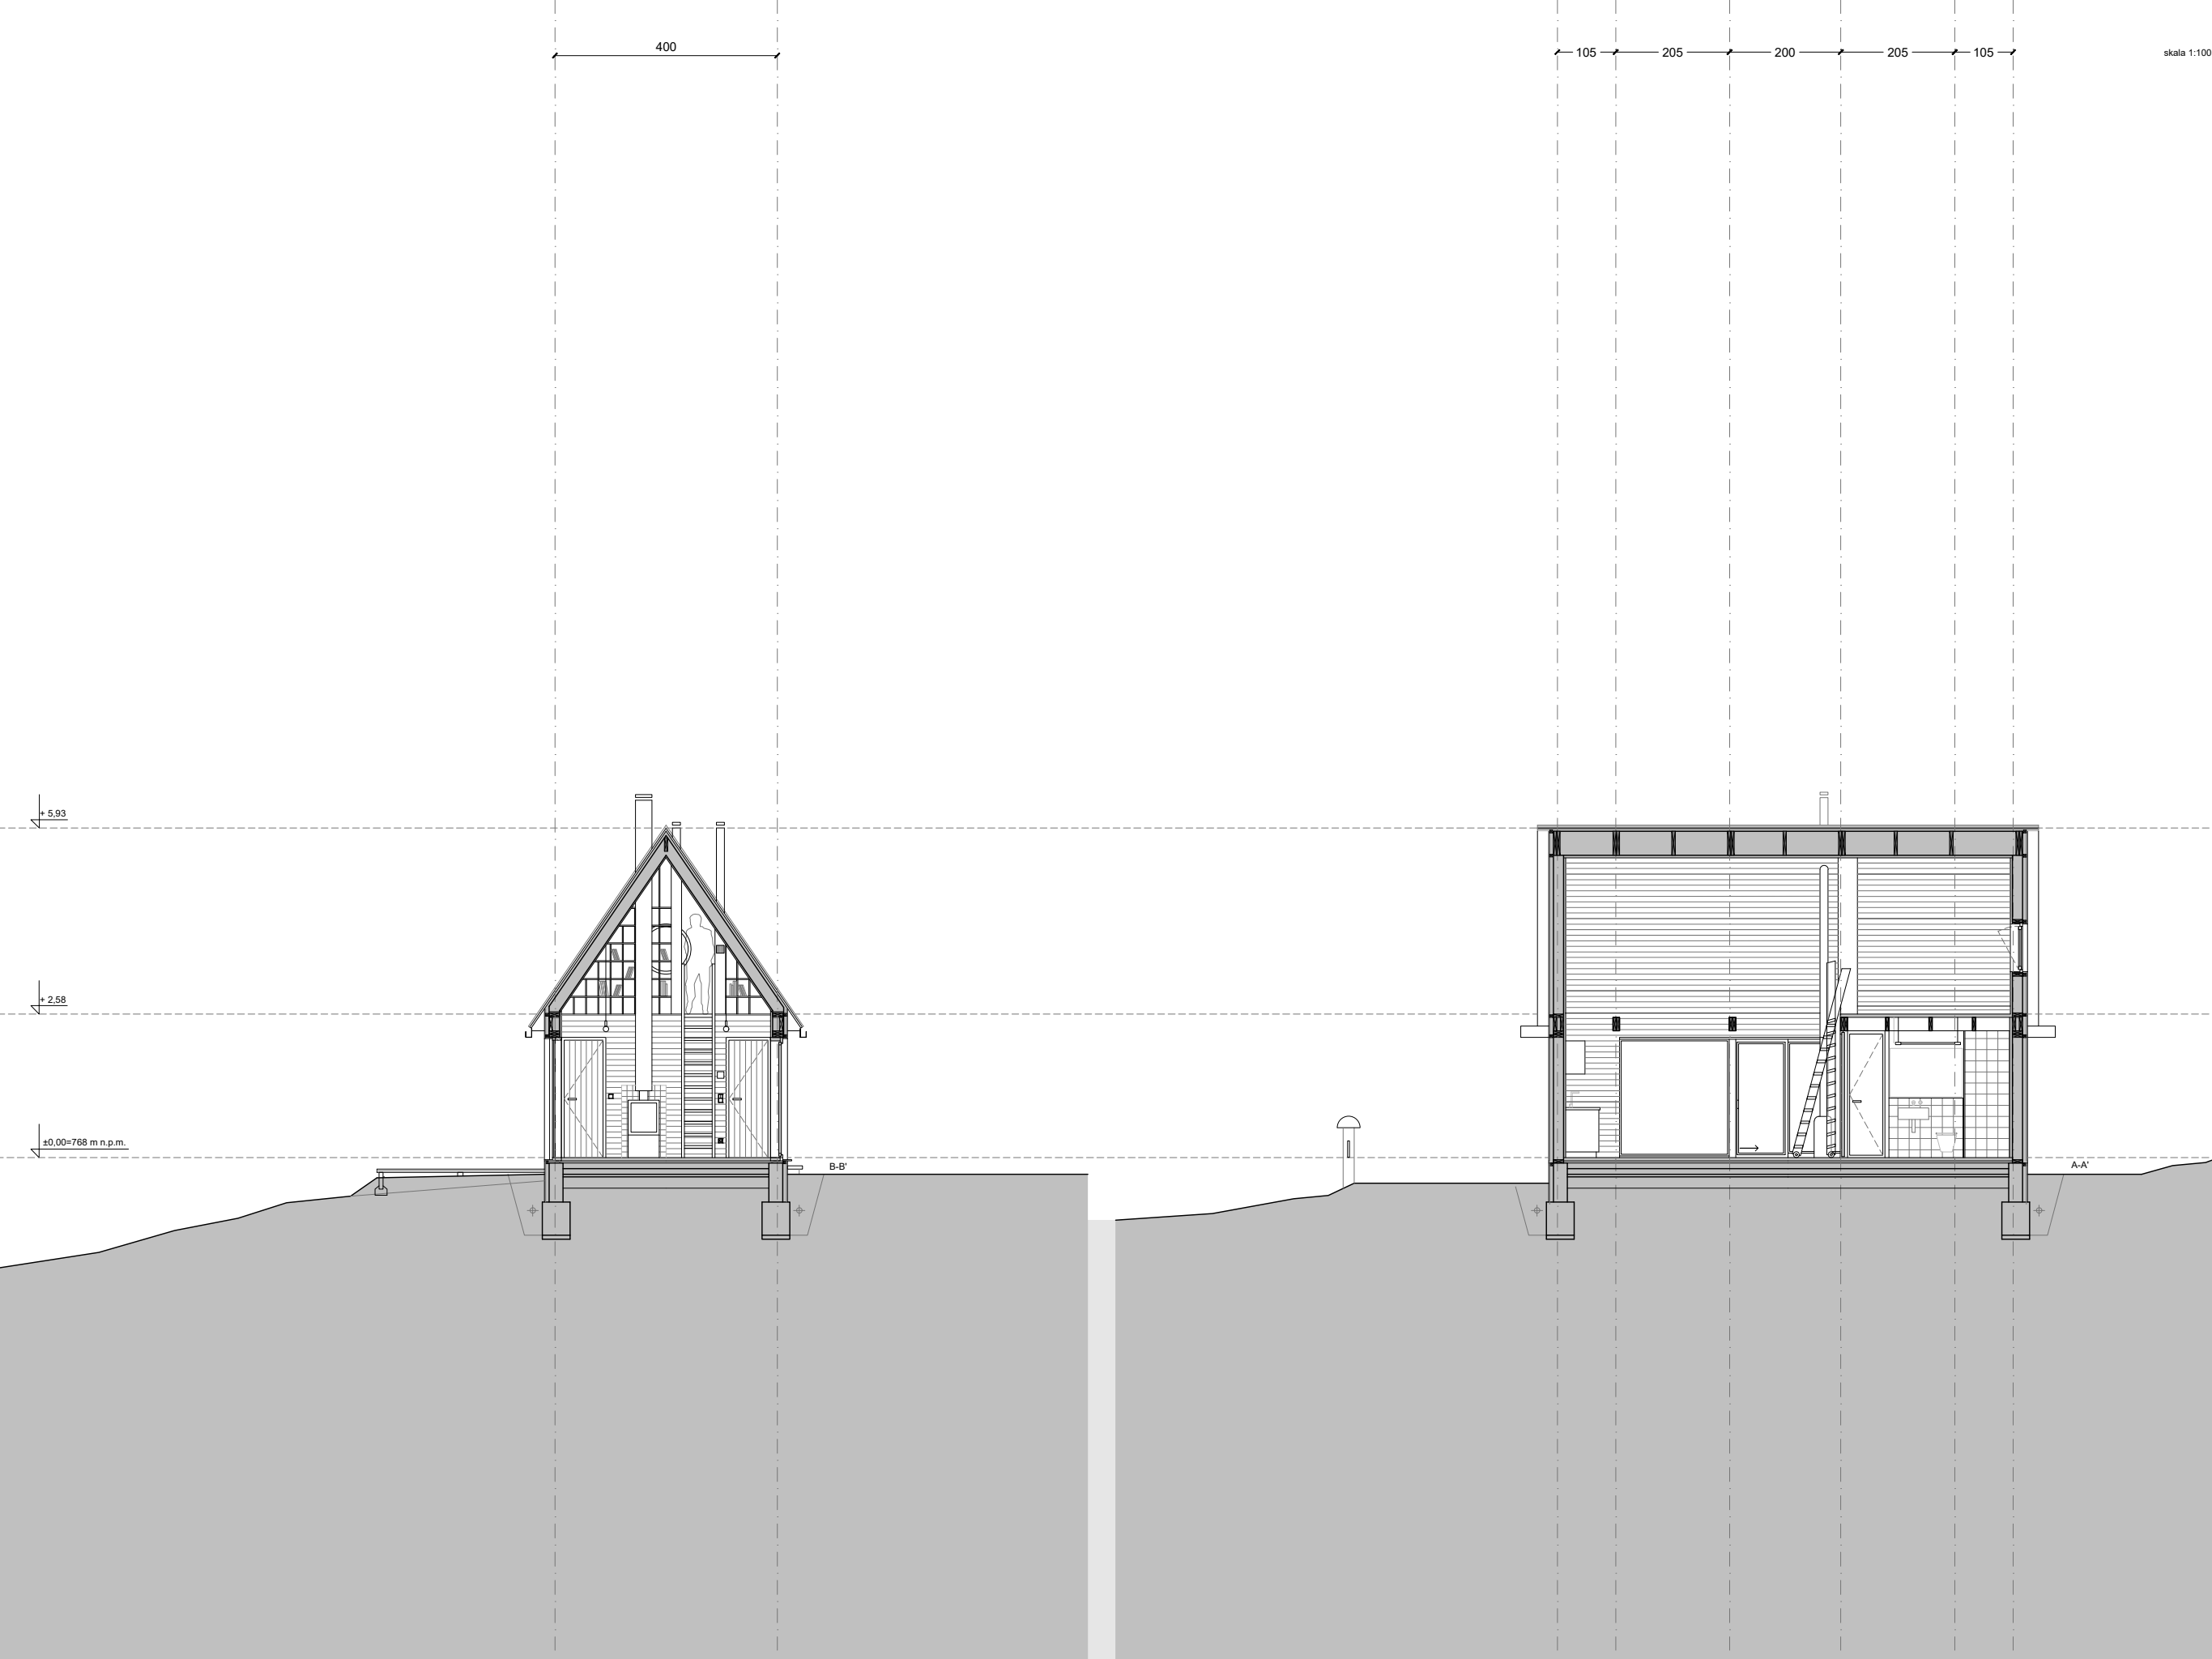

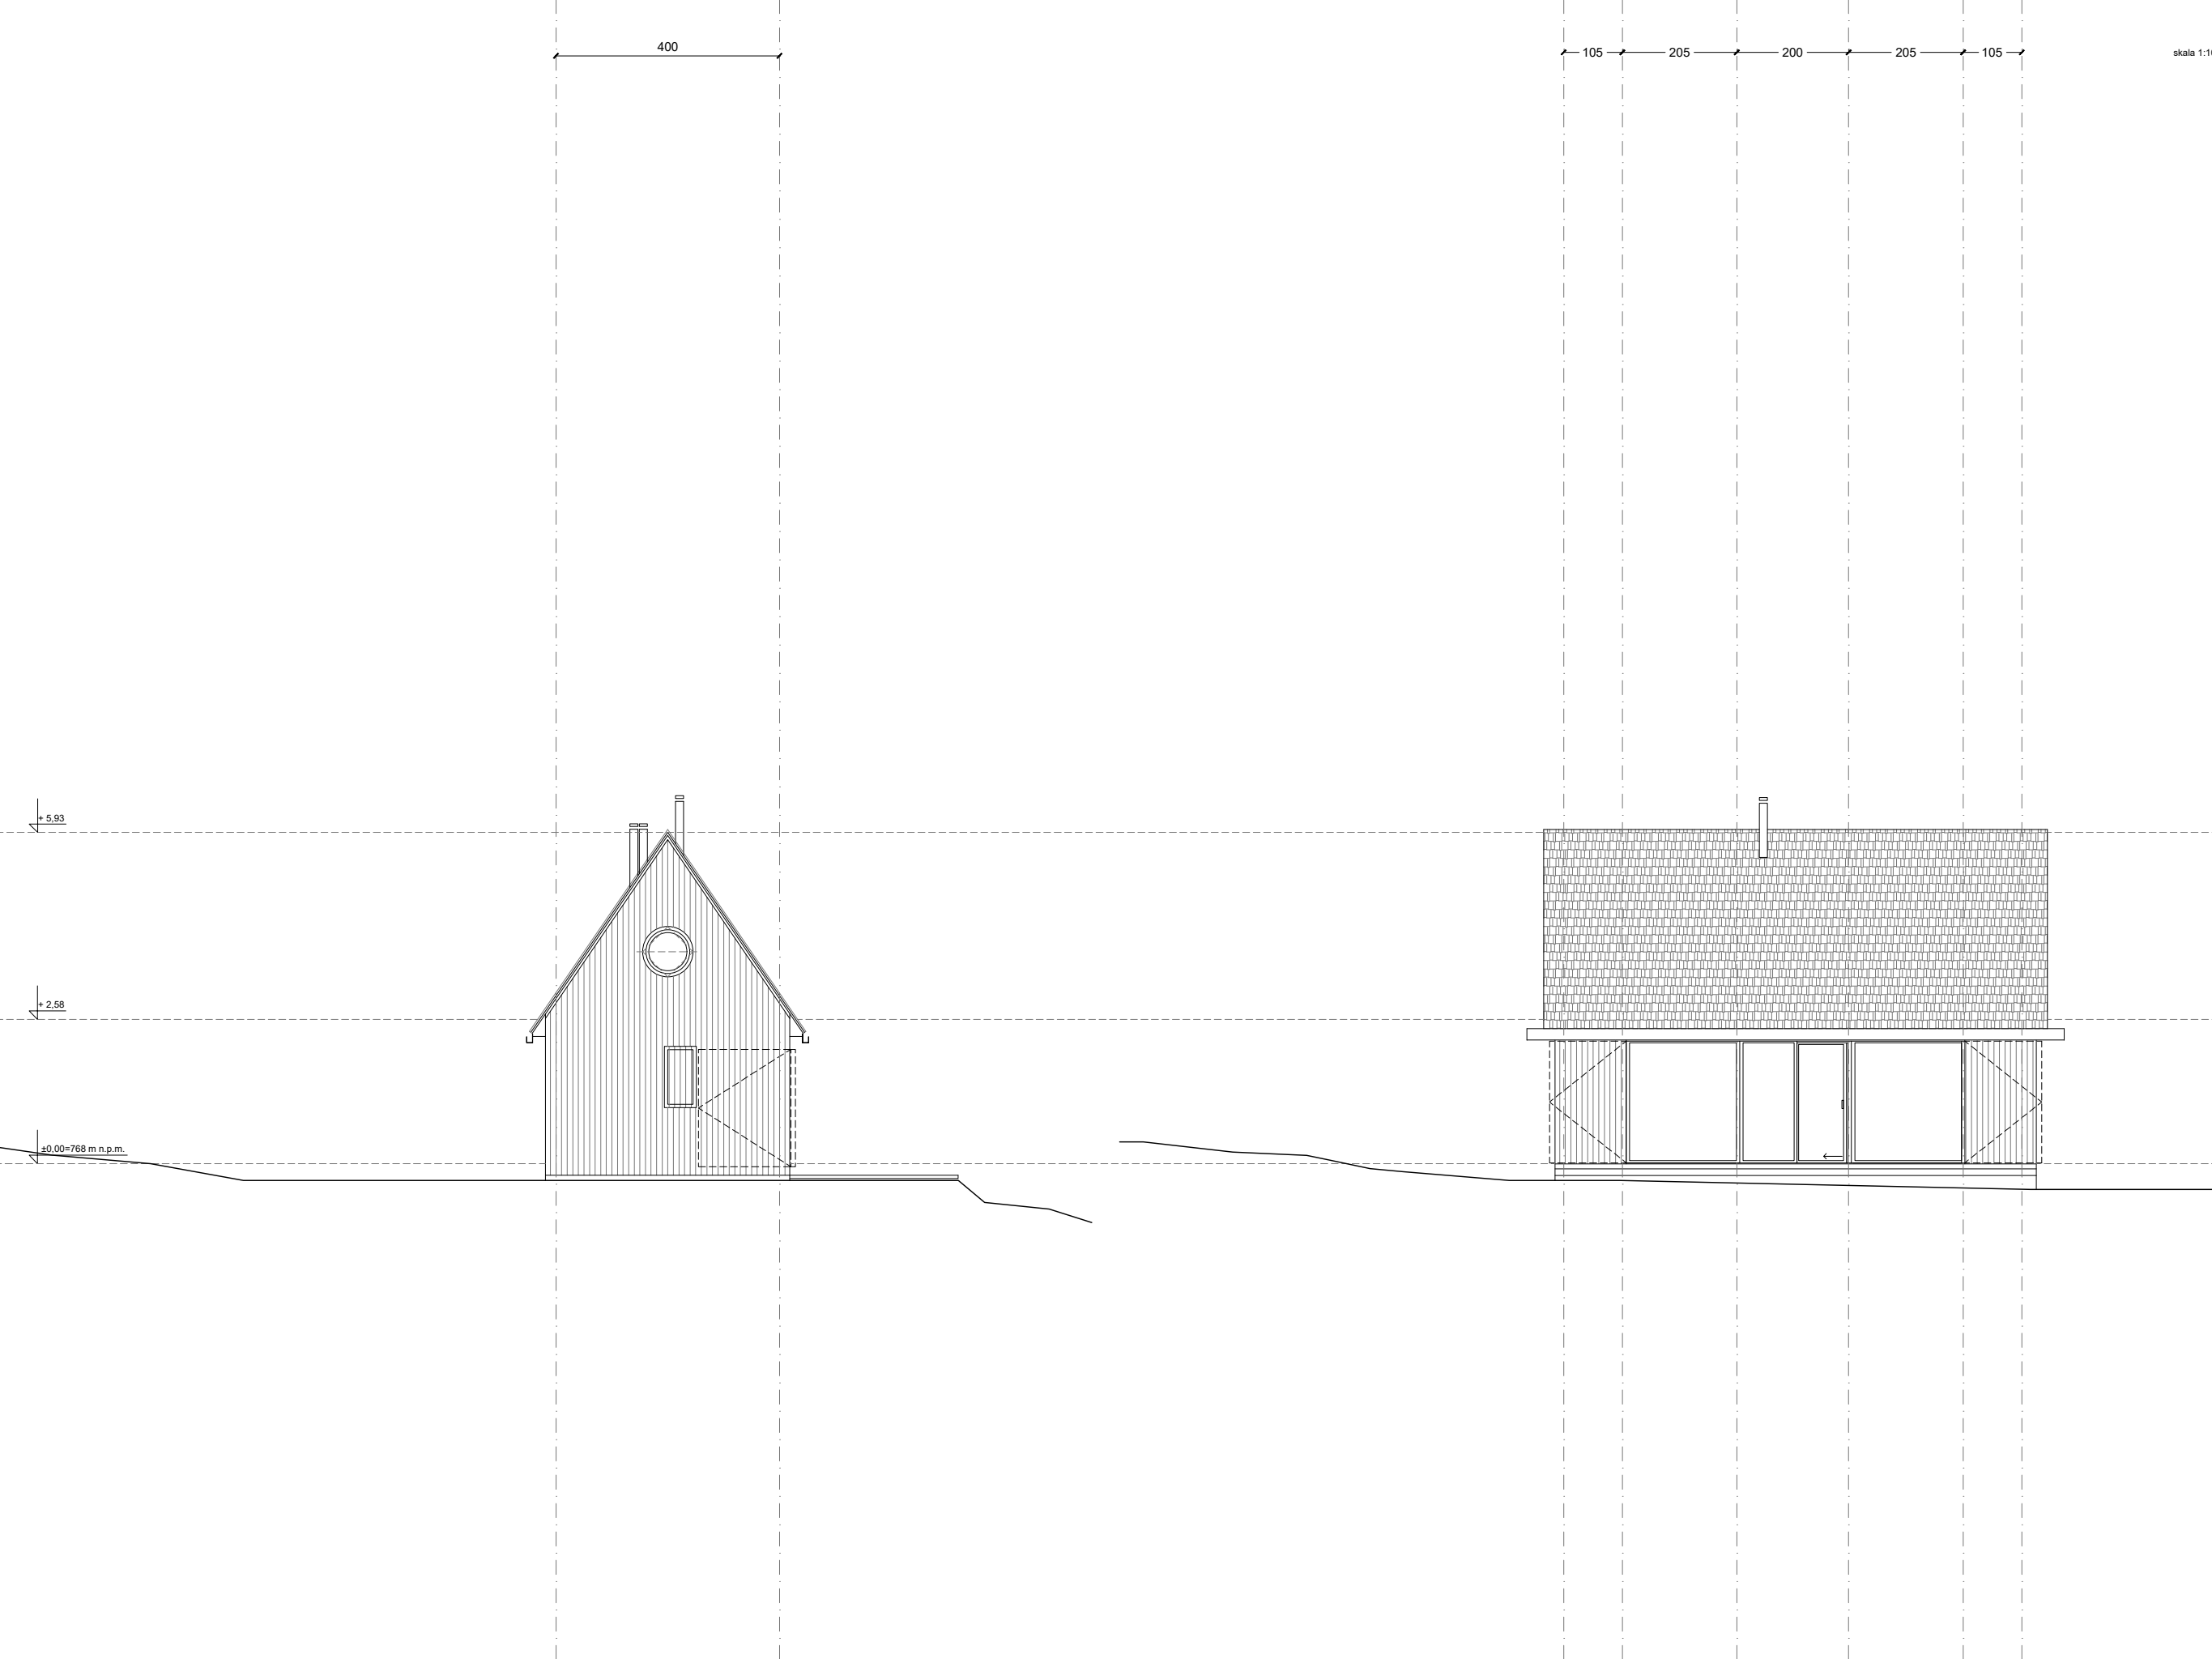

400

105

205

200

205


105

skala 1:100

+ 5.93

+ 2.58

±0.00=768 m n.p.m.

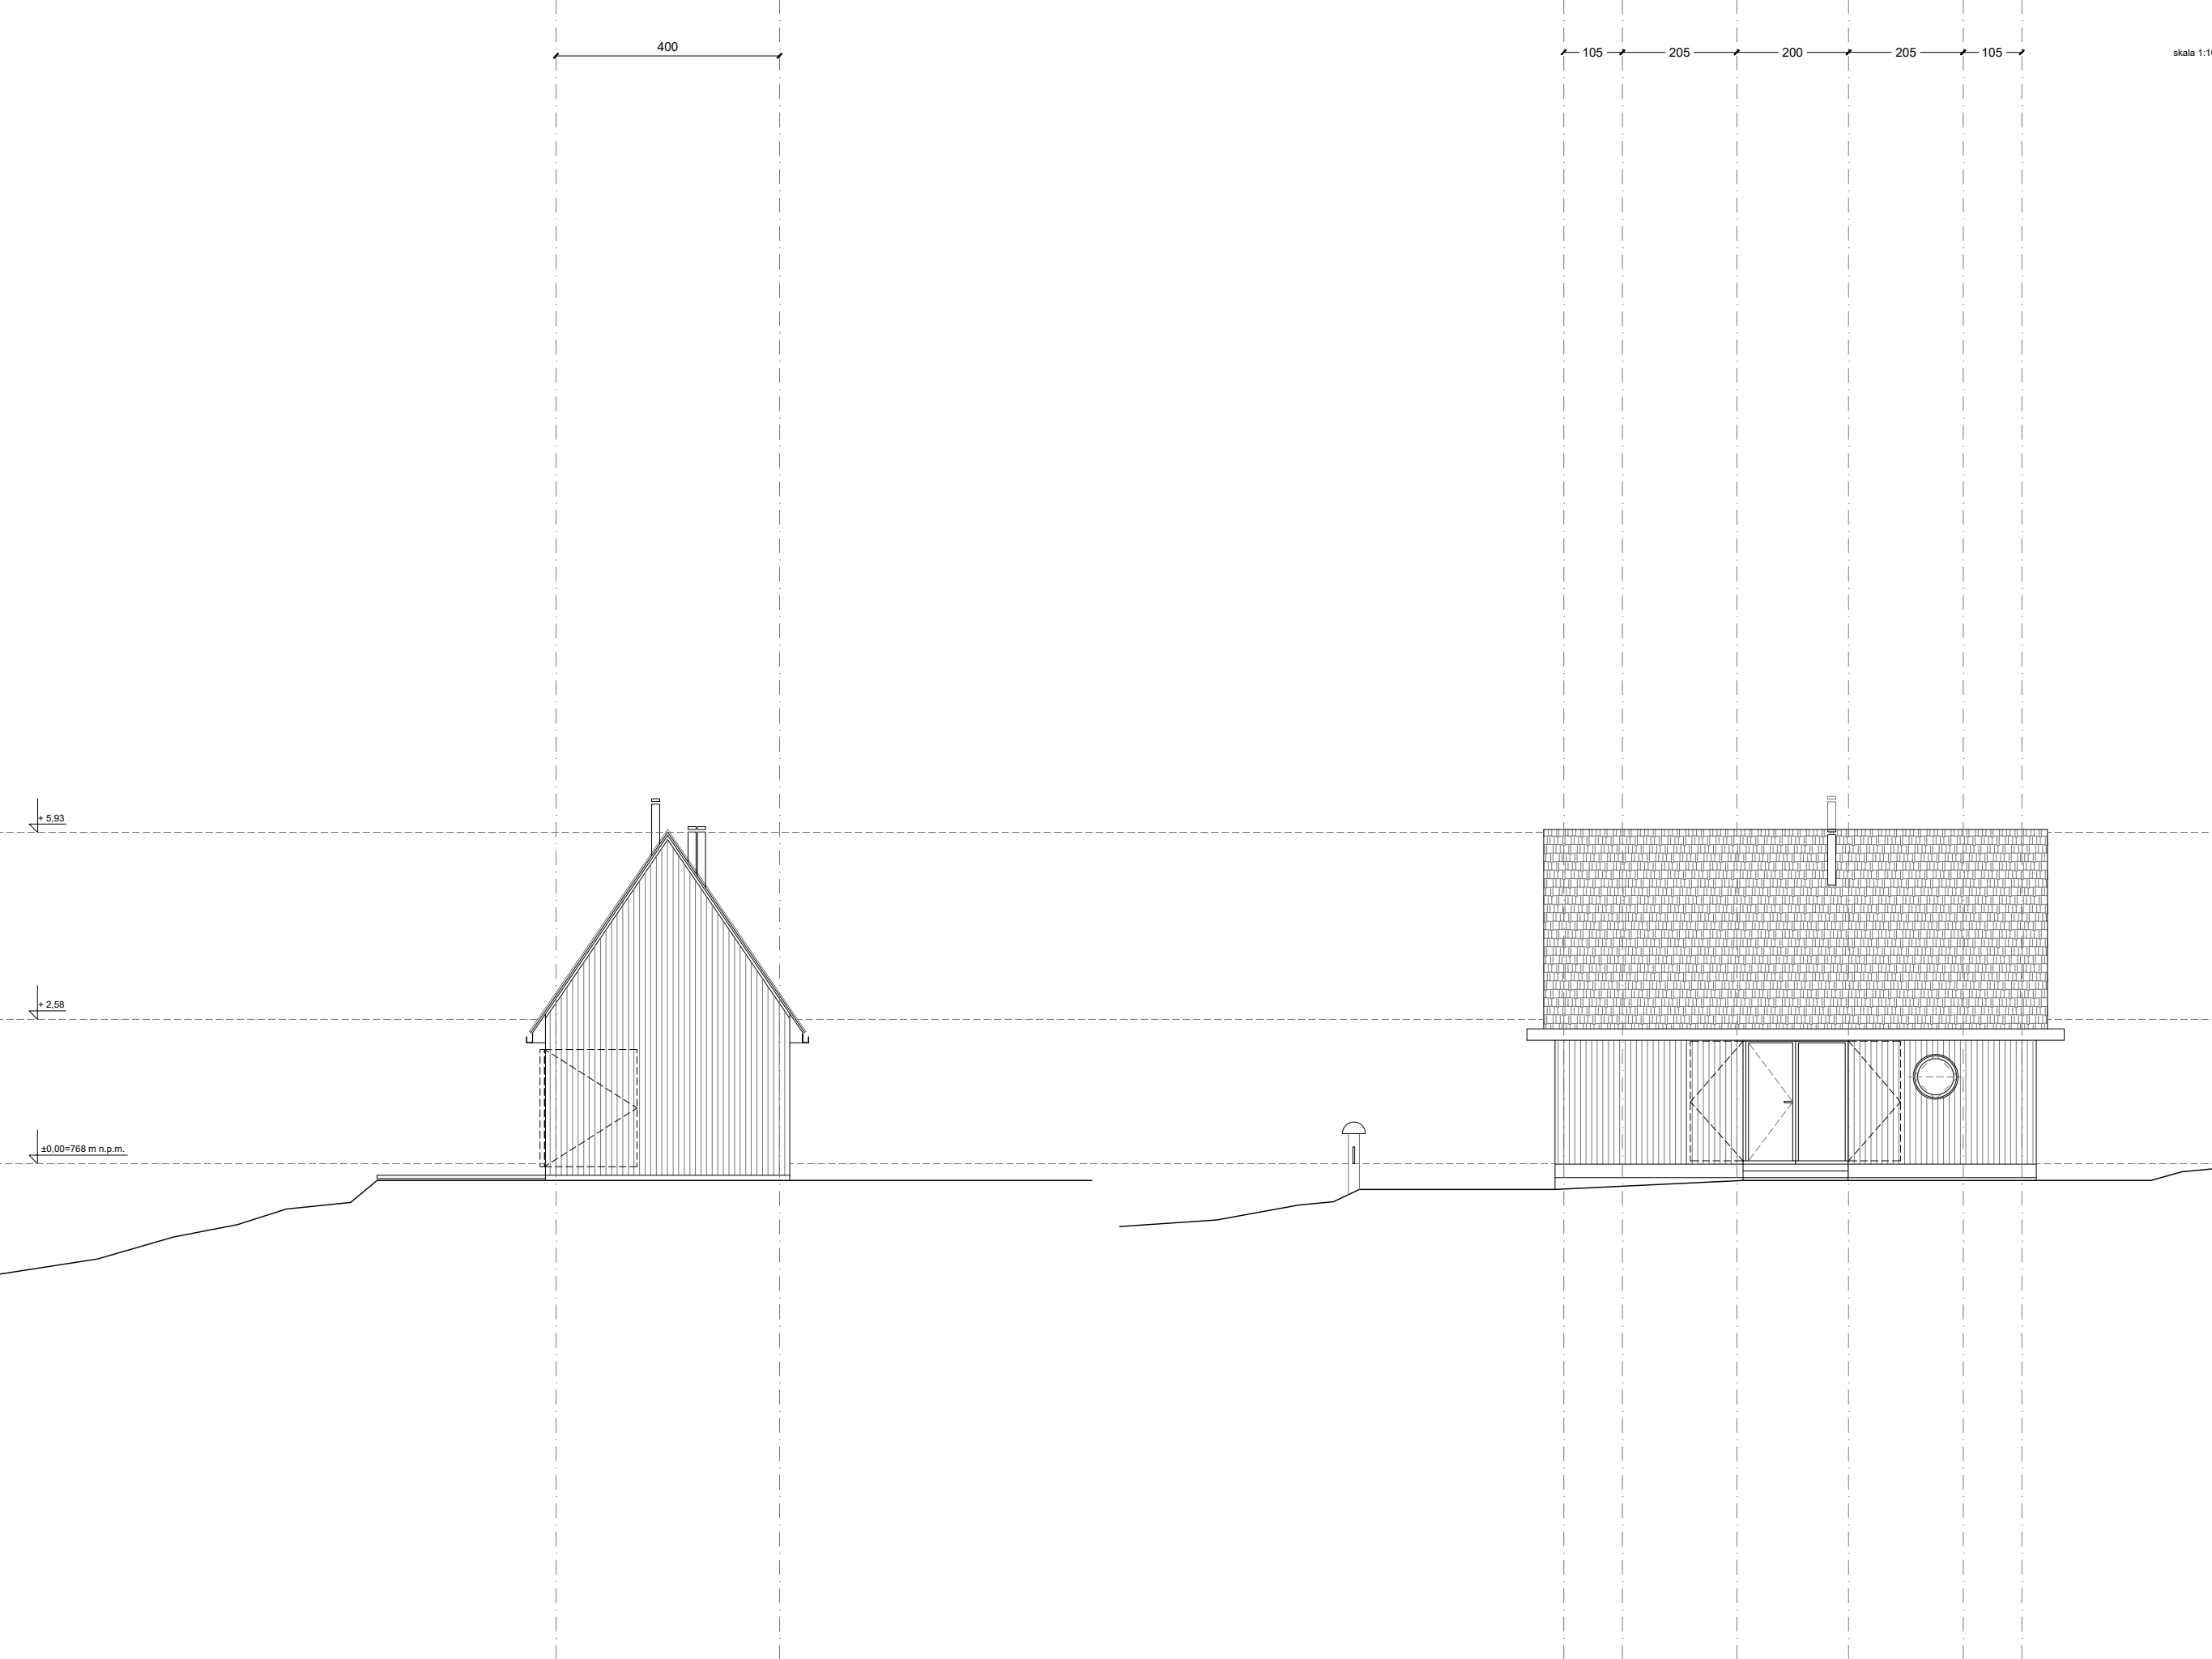

400

105

205

200

205

105

skala 1:100

+ 5.93

+ 2.58

±0.00=768 m n.p.m.

















